


SCHEMA POZZETTO TIPOLOGIA " A "

| Tronco | Picchetti | Nodi | N° pozzetti |
|---------------|-----------|------|-------------|
| O - C | | ○ | 1 |
| P - N | 3 | P | 2 |
| Totale | | | 3 |

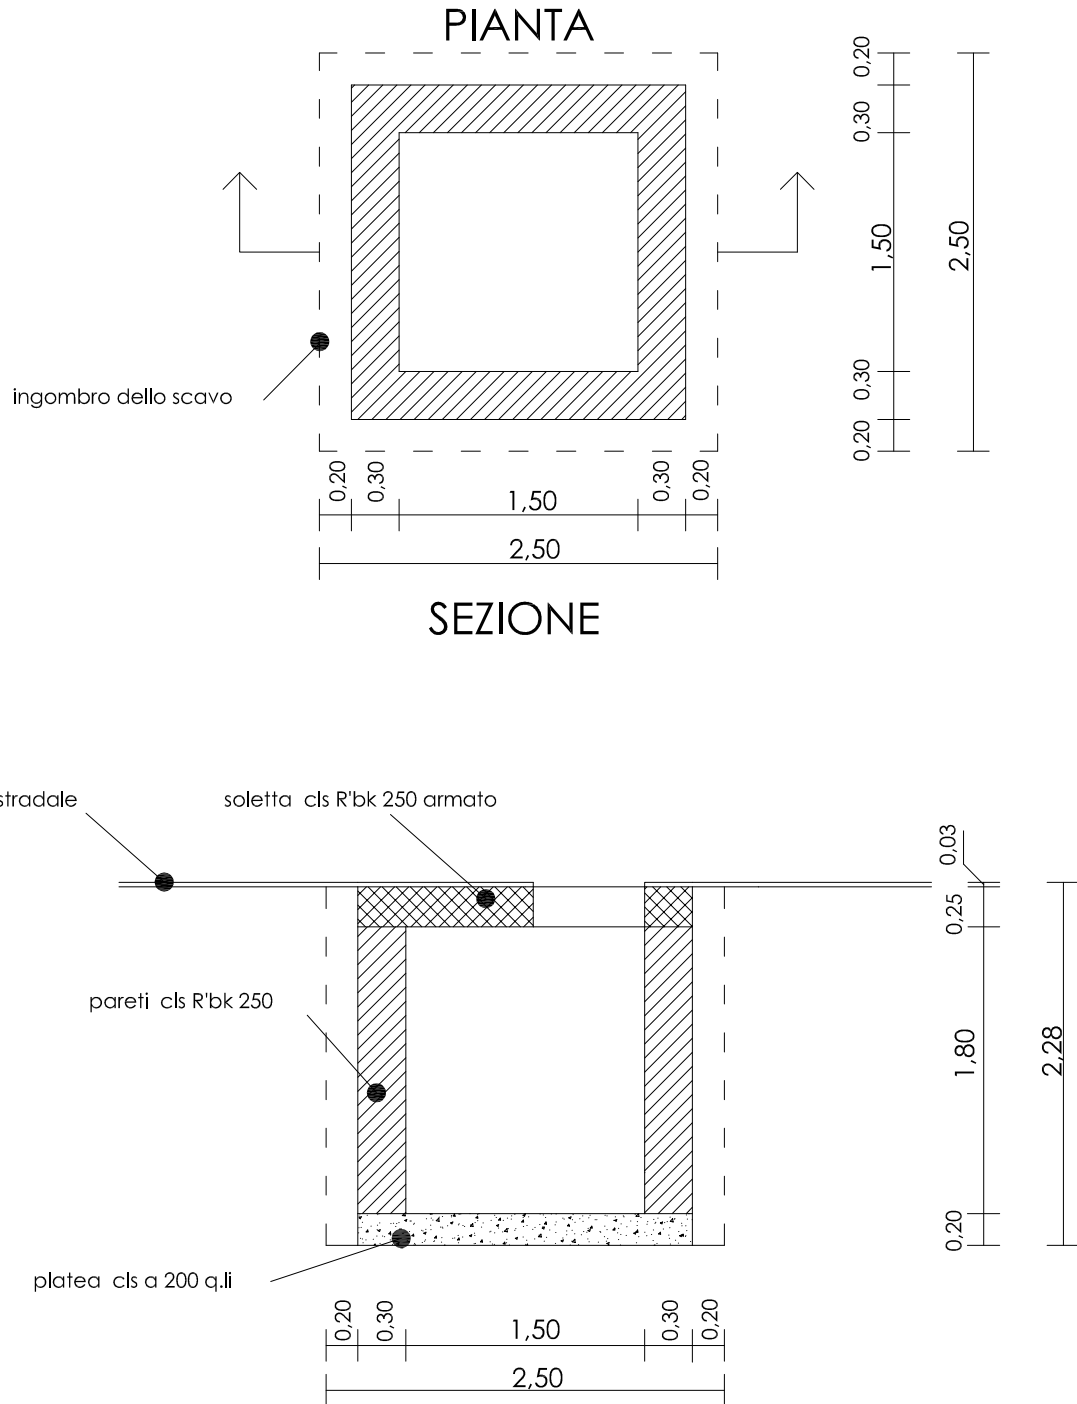

| dimensioni interne del pozzetto | dimensioni esterne del pozzetto | dimensioni dello scavo |
|---------------------------------------------------------------|---------------------------------------------------------------|---------------------------------------------------------------|
| A = 1,50 mt. B = 1,50 mt. H = 1,80 mt. sv.= 6,00 mt. | A = 2,10 mt. B = 2,10 mt. H = 2,25 mt. sv.= 8,40 mt. | A = 2,50 mt. B = 2,50 mt. H = 2,28 mt. sv.=10,00 mt. |